


FIELD IDENTIFIER	HIGH OR LOW CROPS (ACRES)	LOW CROPS (ACRES)
①	0.0	6.8
②	0.0	10.6
③	3.8	13.0
④	14.4	3.9
⑤	11.1	1.8
⑥	15.1	2.5
⑦	43.9	2.75
⑧	0.0	3.5
⑨	9.2	10.9
⑩	0.0	6.5
TOTALS	97.5	62.25

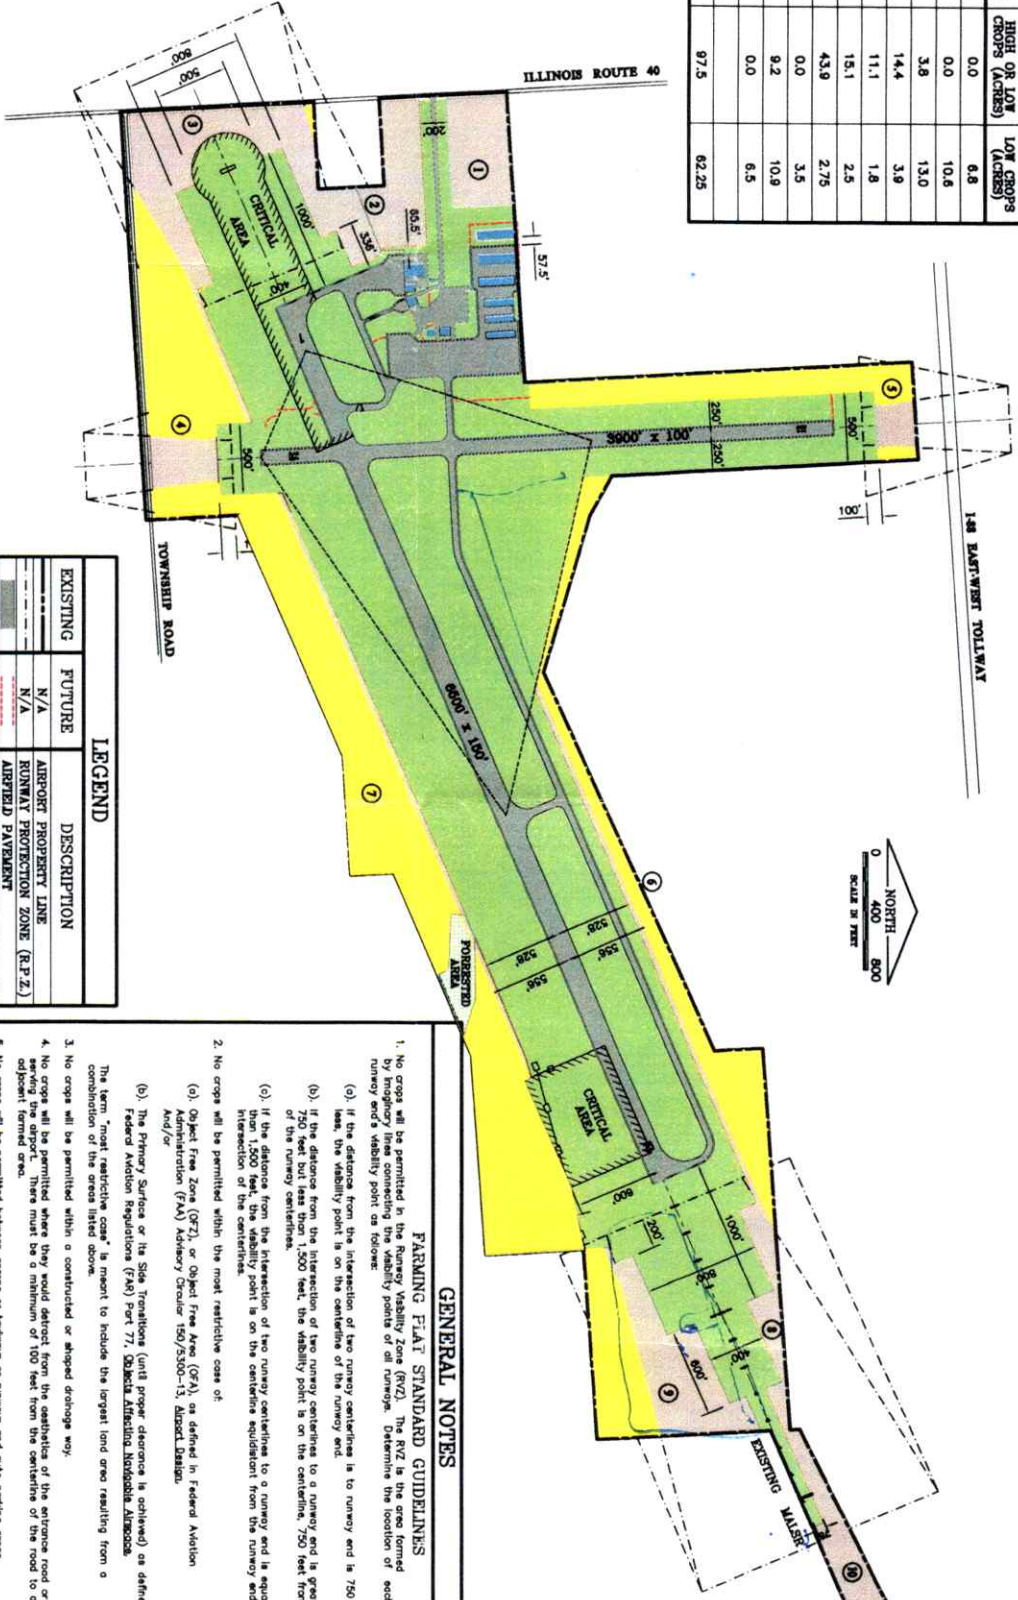

LIMITS OF FARMING ACTIVITIES ARE BASED ON THE FOLLOWING ASSUMPTIONS
 RUNWAY 7/25 = CIV. ILS APPROACH
 RUNWAY 18/36 = BIL. VISUAL RUNWAY

EXISTING	FUTURE	DESCRIPTION
[Symbol]	[Symbol]	AIRPORT PROPERTY LINE
[Symbol]	[Symbol]	RUNWAY PROTECTION ZONE (R.P.Z.)
[Symbol]	[Symbol]	AIRFIELD PAVEMENT
[Symbol]	[Symbol]	AIRFIELD BUILDINGS
[Symbol]	[Symbol]	RUNWAY VISIBILITY ZONE (R.V.Z.)
[Symbol]	[Symbol]	GUIDESIGNS
[Symbol]	[Symbol]	LOCALIZER
[Symbol]	[Symbol]	HIGH OR LOW CROPS
[Symbol]	[Symbol]	LOW CROPS OR MOVED SOIL (<4')
[Symbol]	[Symbol]	MOVED SOIL (NO CROPS)

LEGEND

CGT CONSULTING GROUP, INC. 61501 WISCONSIN AVENUE, SUITE 100, WISCONSIN, IL 60091
 PROJECT NO. 180200191 Form 1-84-10
 DATE: 1/11/88
 SHEET 1 OF 1 SHEETS

NO.	BY	DATE	REVISIONS	DESCRIPTION	DRAWN BY	CHECKED BY	DATE
1	AK	8/6/13		PROJECT TAKE OFFERS			

WHITESIDE COUNTY AIRPORT
WHITESIDE, ILLINOIS

FARMING PLAN

FARMING PLAN STANDARD GUIDELINES

- No crops will be permitted in the Runway Visibility Zone (RVZ). The RVZ is the area bounded by imaginary lines connecting the visibility points of all runways. Determine the location of each runway end's visibility point as follows:
 - If the distance from the intersection of two runway centerlines is to runway end is 750 feet or less, the visibility point is on the centerline of the runway end.
 - If the distance from the intersection of two runway centerlines to a runway end is greater than 750 feet but less than 1,500 feet, the visibility point is on the centerline, 750 feet from the intersection of the runway centerlines.
 - If the distance from the intersection of two runway center